

3rd day



1st day


2nd day



A-A  
1:25


Plan  
1:25

B-B  
1:25

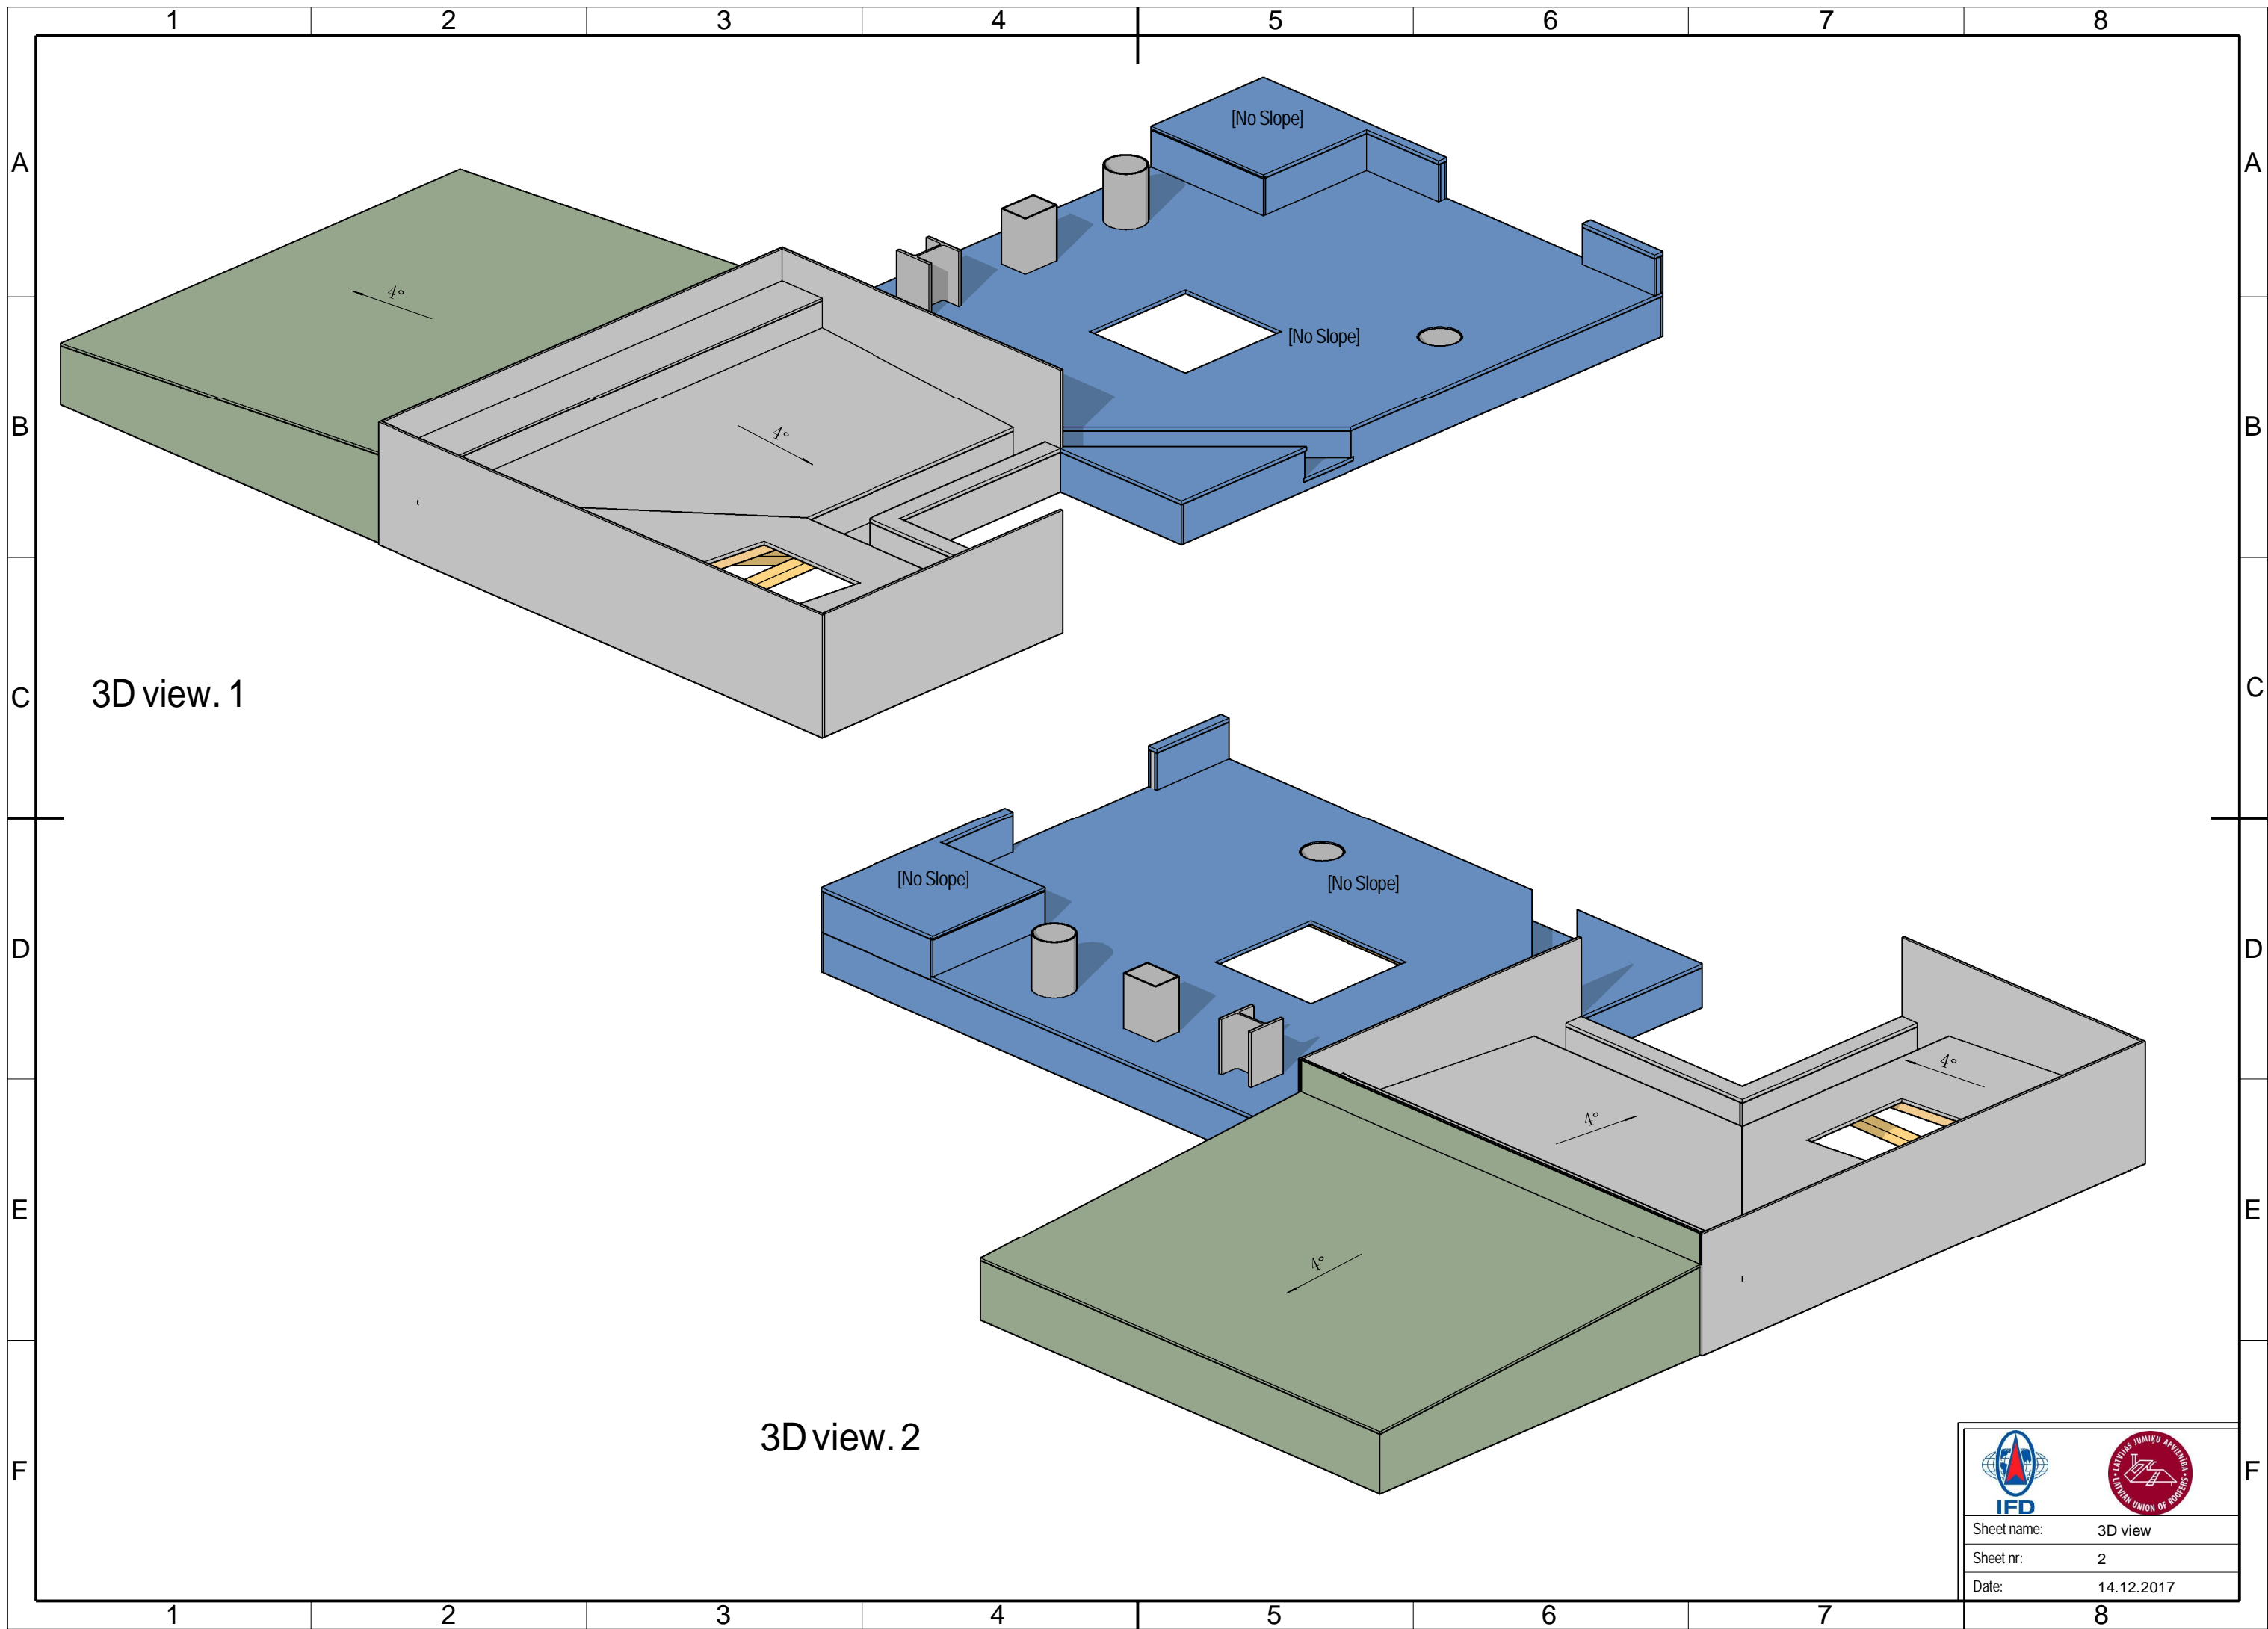	
Sheet name:	Plan and sections
Sheet nr:	1
Date:	14.12.2017



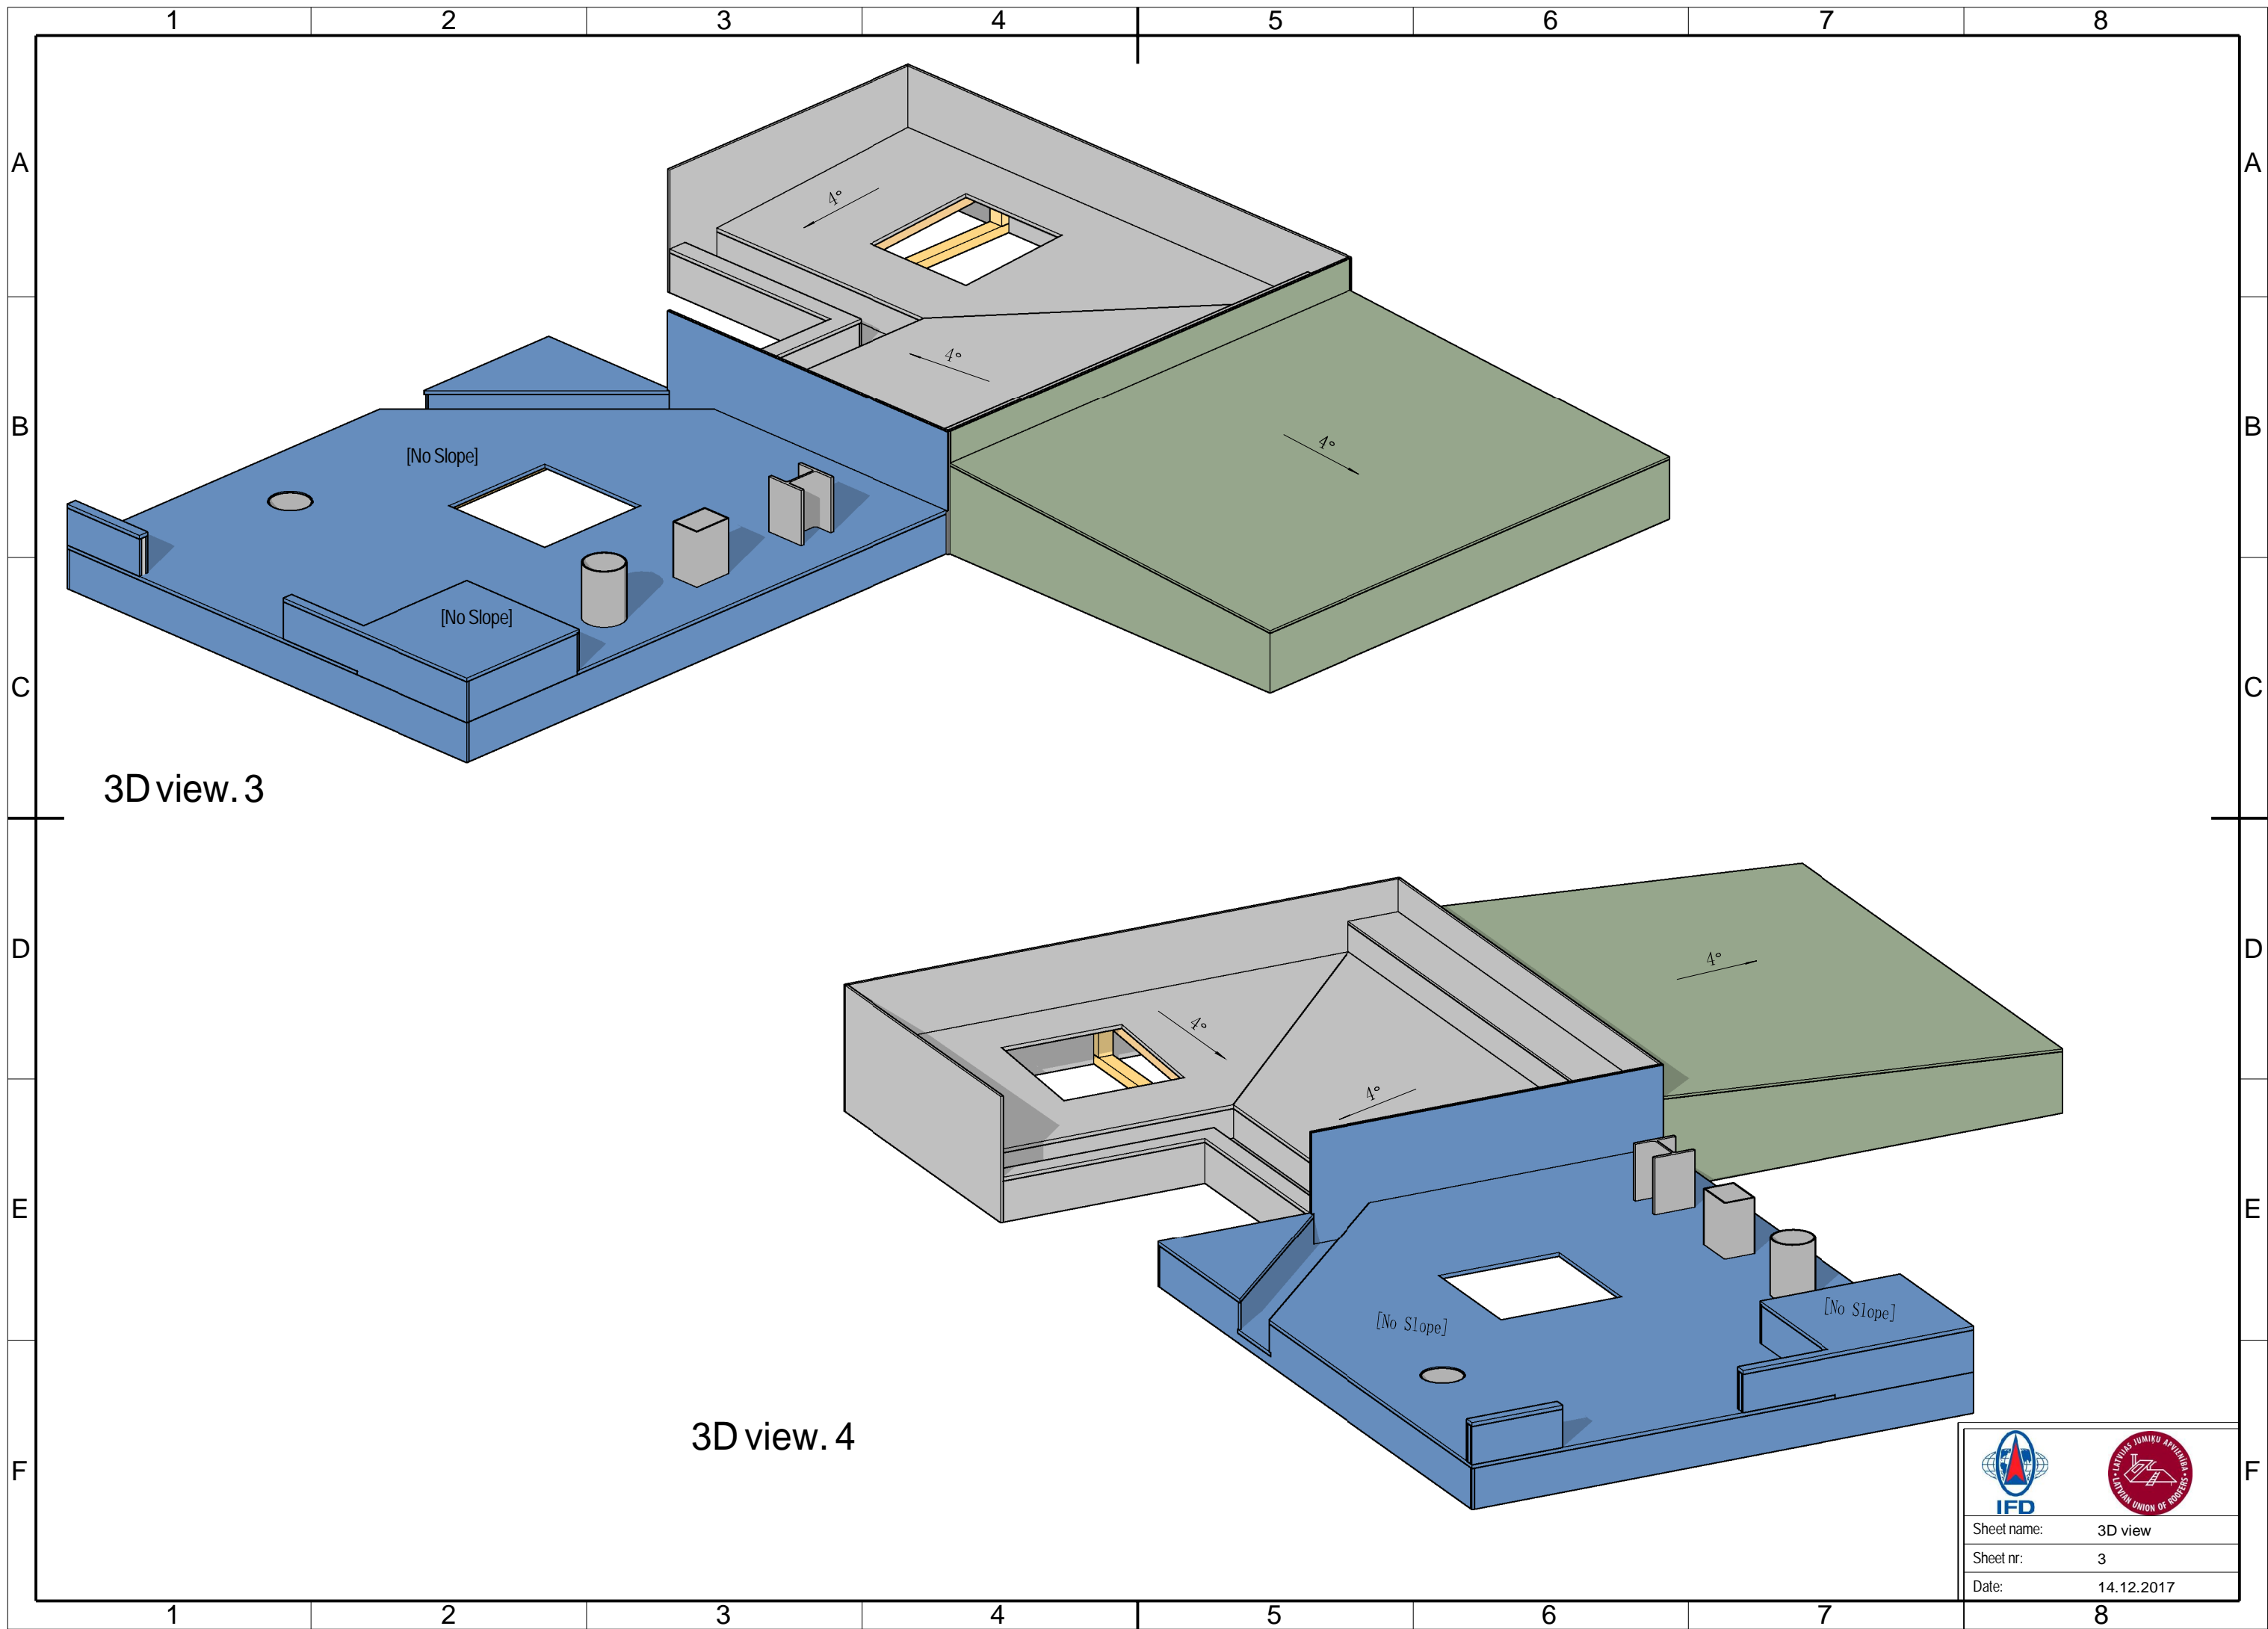

	
Sheet name:	3D view
Sheet nr:	2
Date:	14.12.2017



3D view.3

3D view.4

	
Sheet name:	3D view
Sheet nr:	3
Date:	14.12.2017