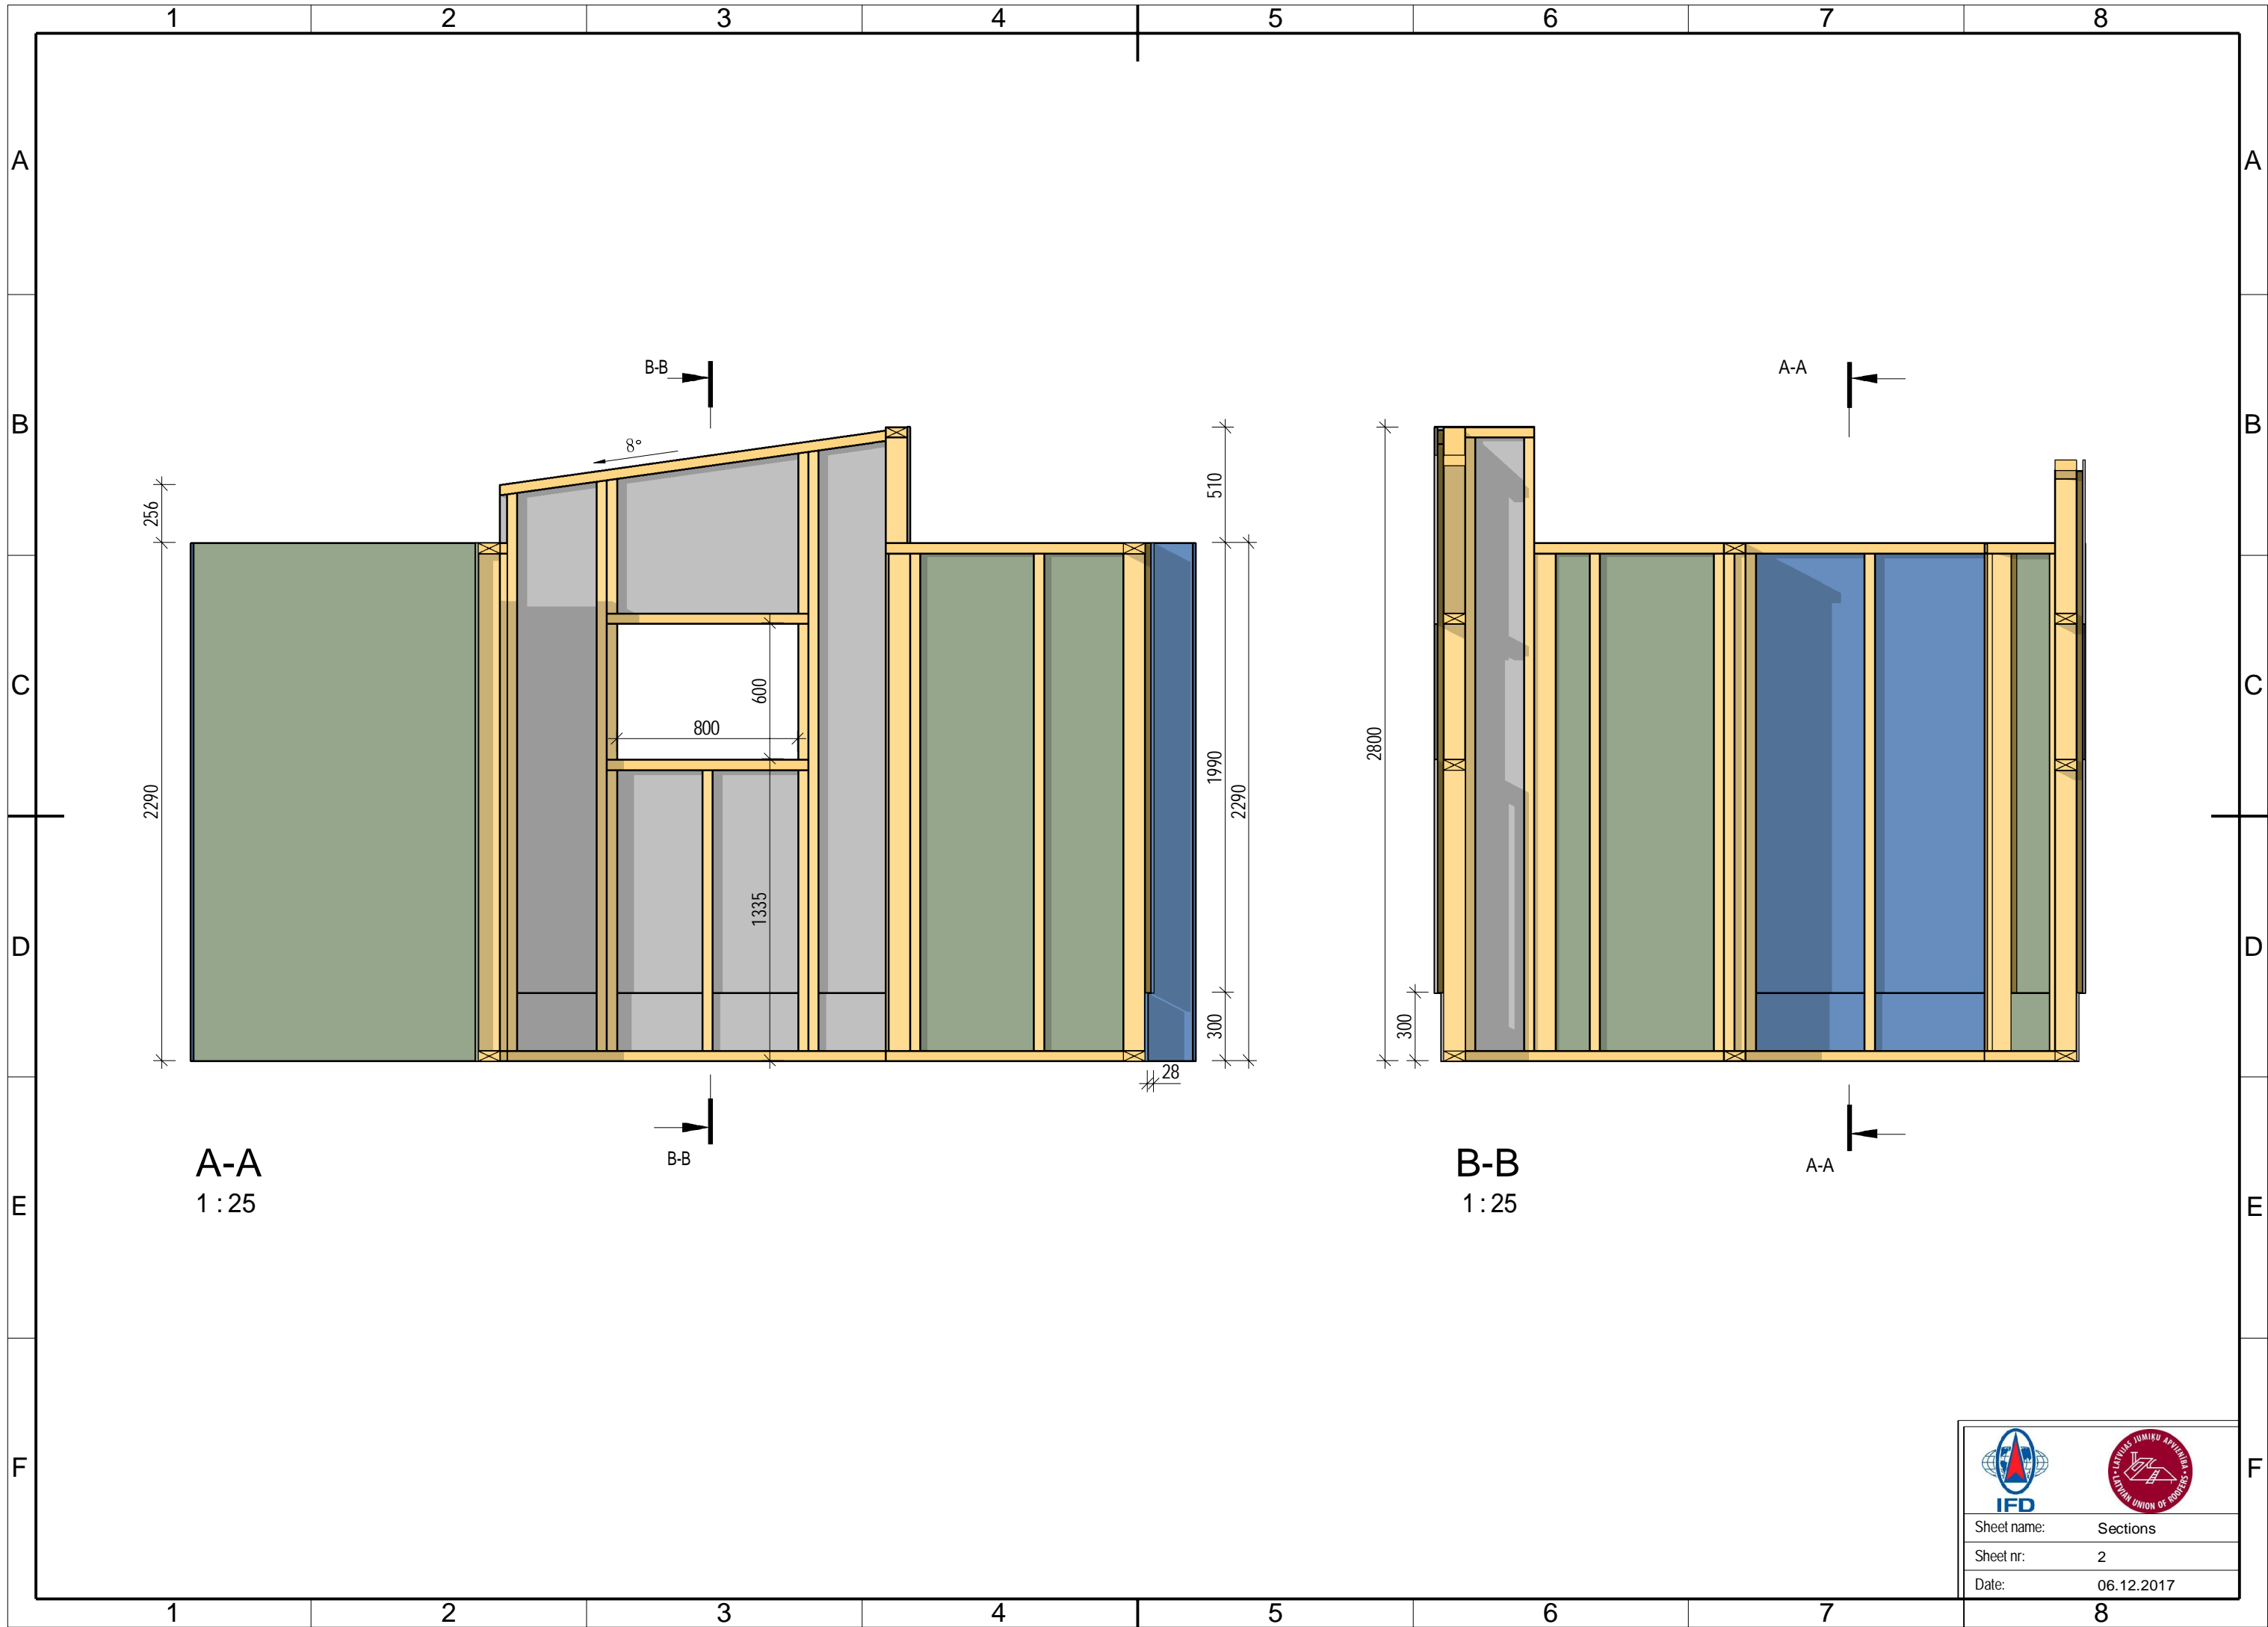


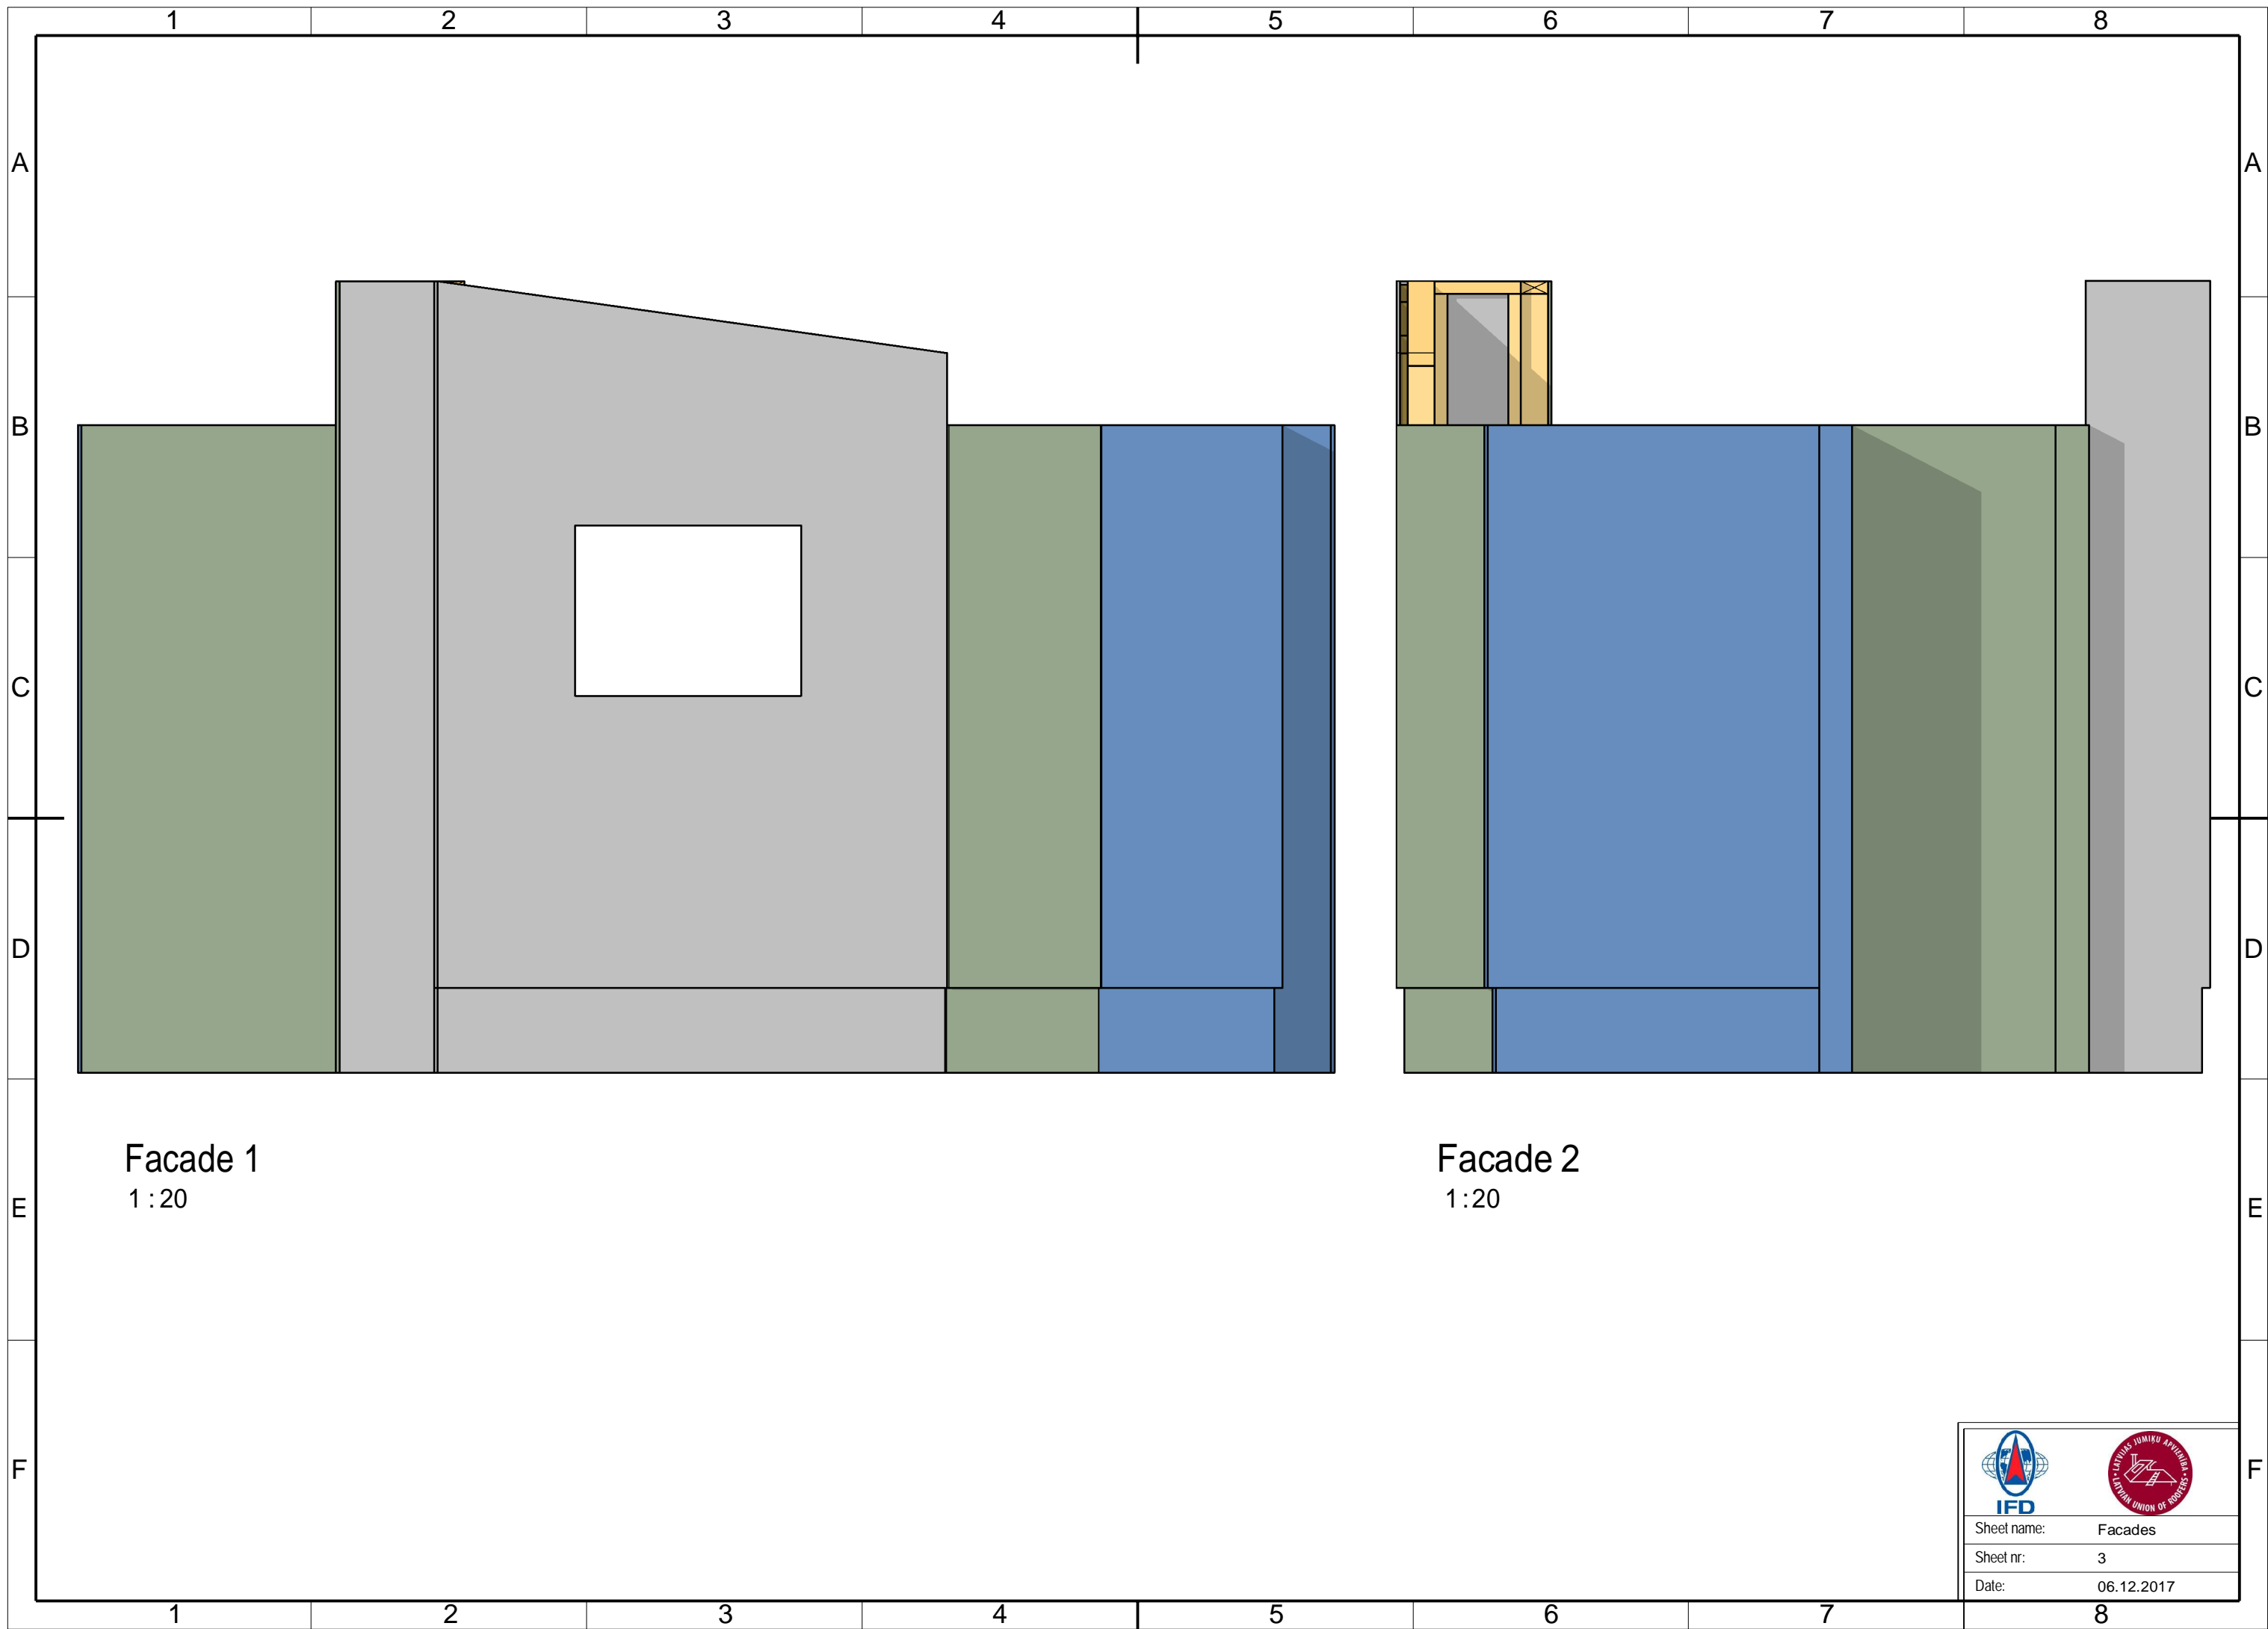
	
Sheet name:	Plan
Sheet nr:	1
Date:	06.12.2017



A-A
1:25



B-B
1:25

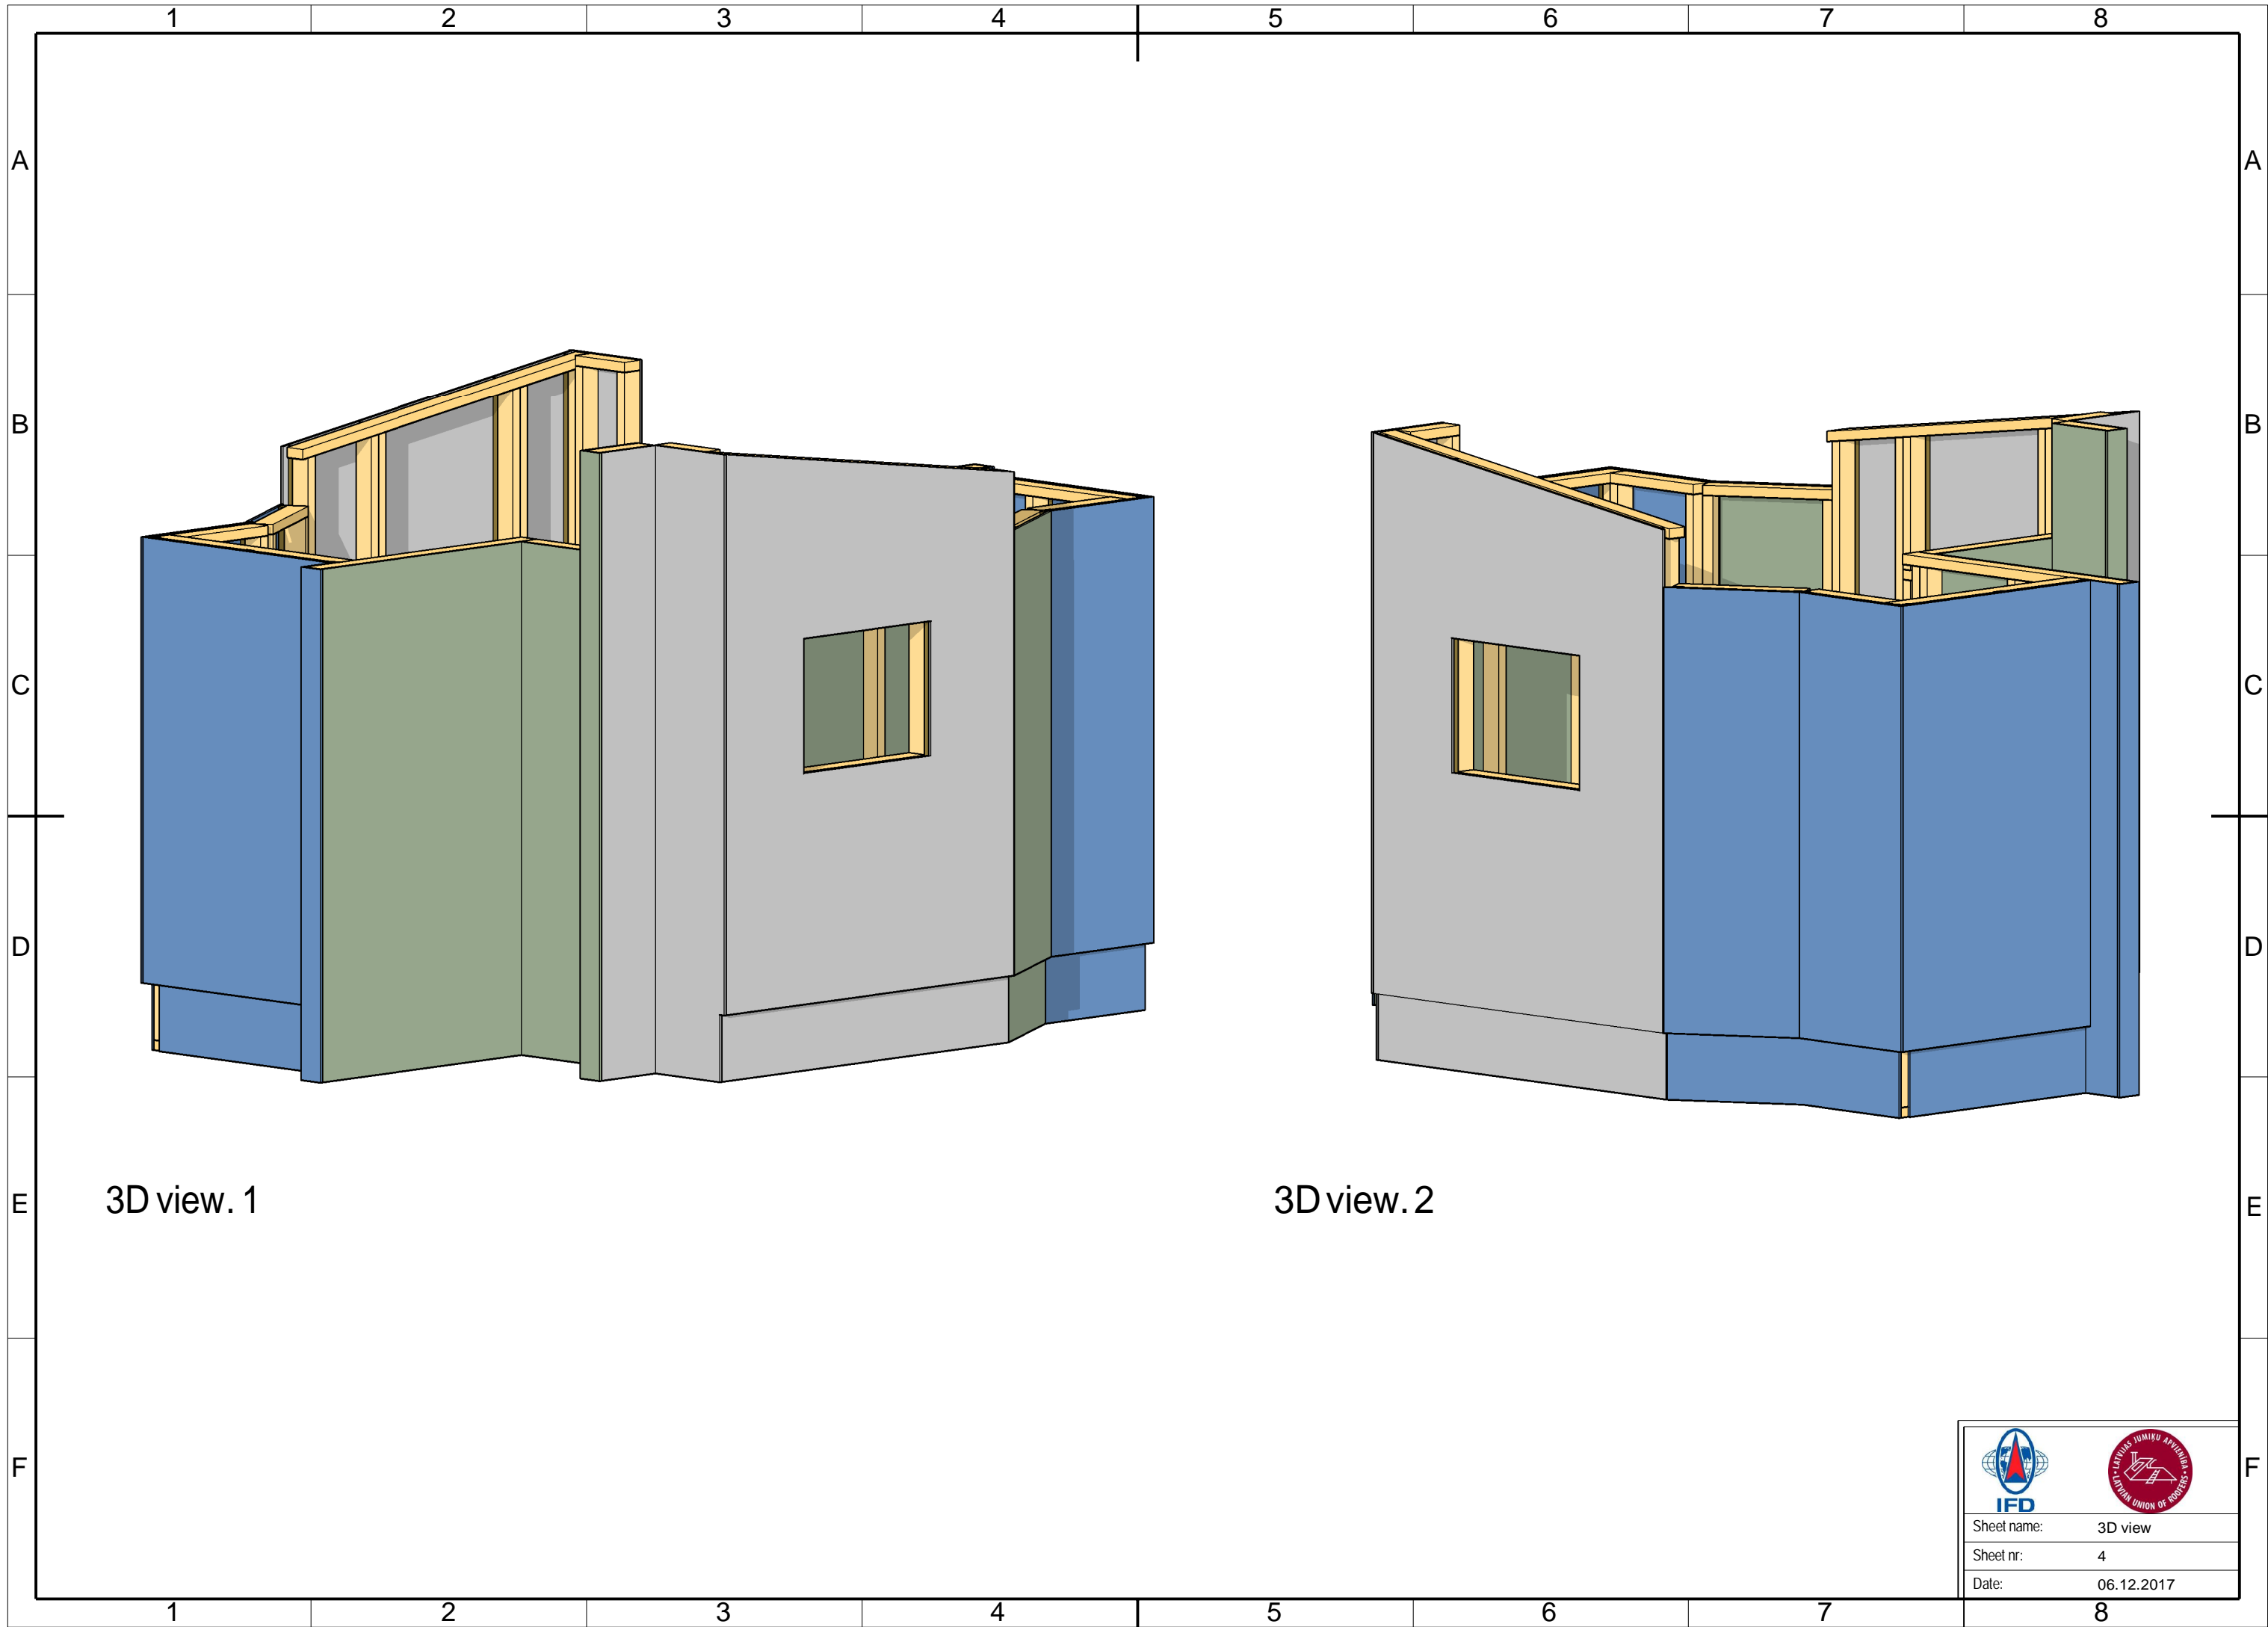
 	
Sheet name:	Sections
Sheet nr:	2
Date:	06.12.2017



Facade 1
1:20



Facade 2
1:20

	
Sheet name:	Facades
Sheet nr:	3
Date:	06.12.2017



3D view. 1

3D view. 2

	
Sheet name:	3D view
Sheet nr:	4
Date:	06.12.2017